


MAIN STREET/KENSINGTON AVENUE/HUMBOLDT PARKWAY INTERSECTION REVIEW

NEW TRAFFIC SIGNAL (HUMBOLDT AT KENSINGTON AVENUE)

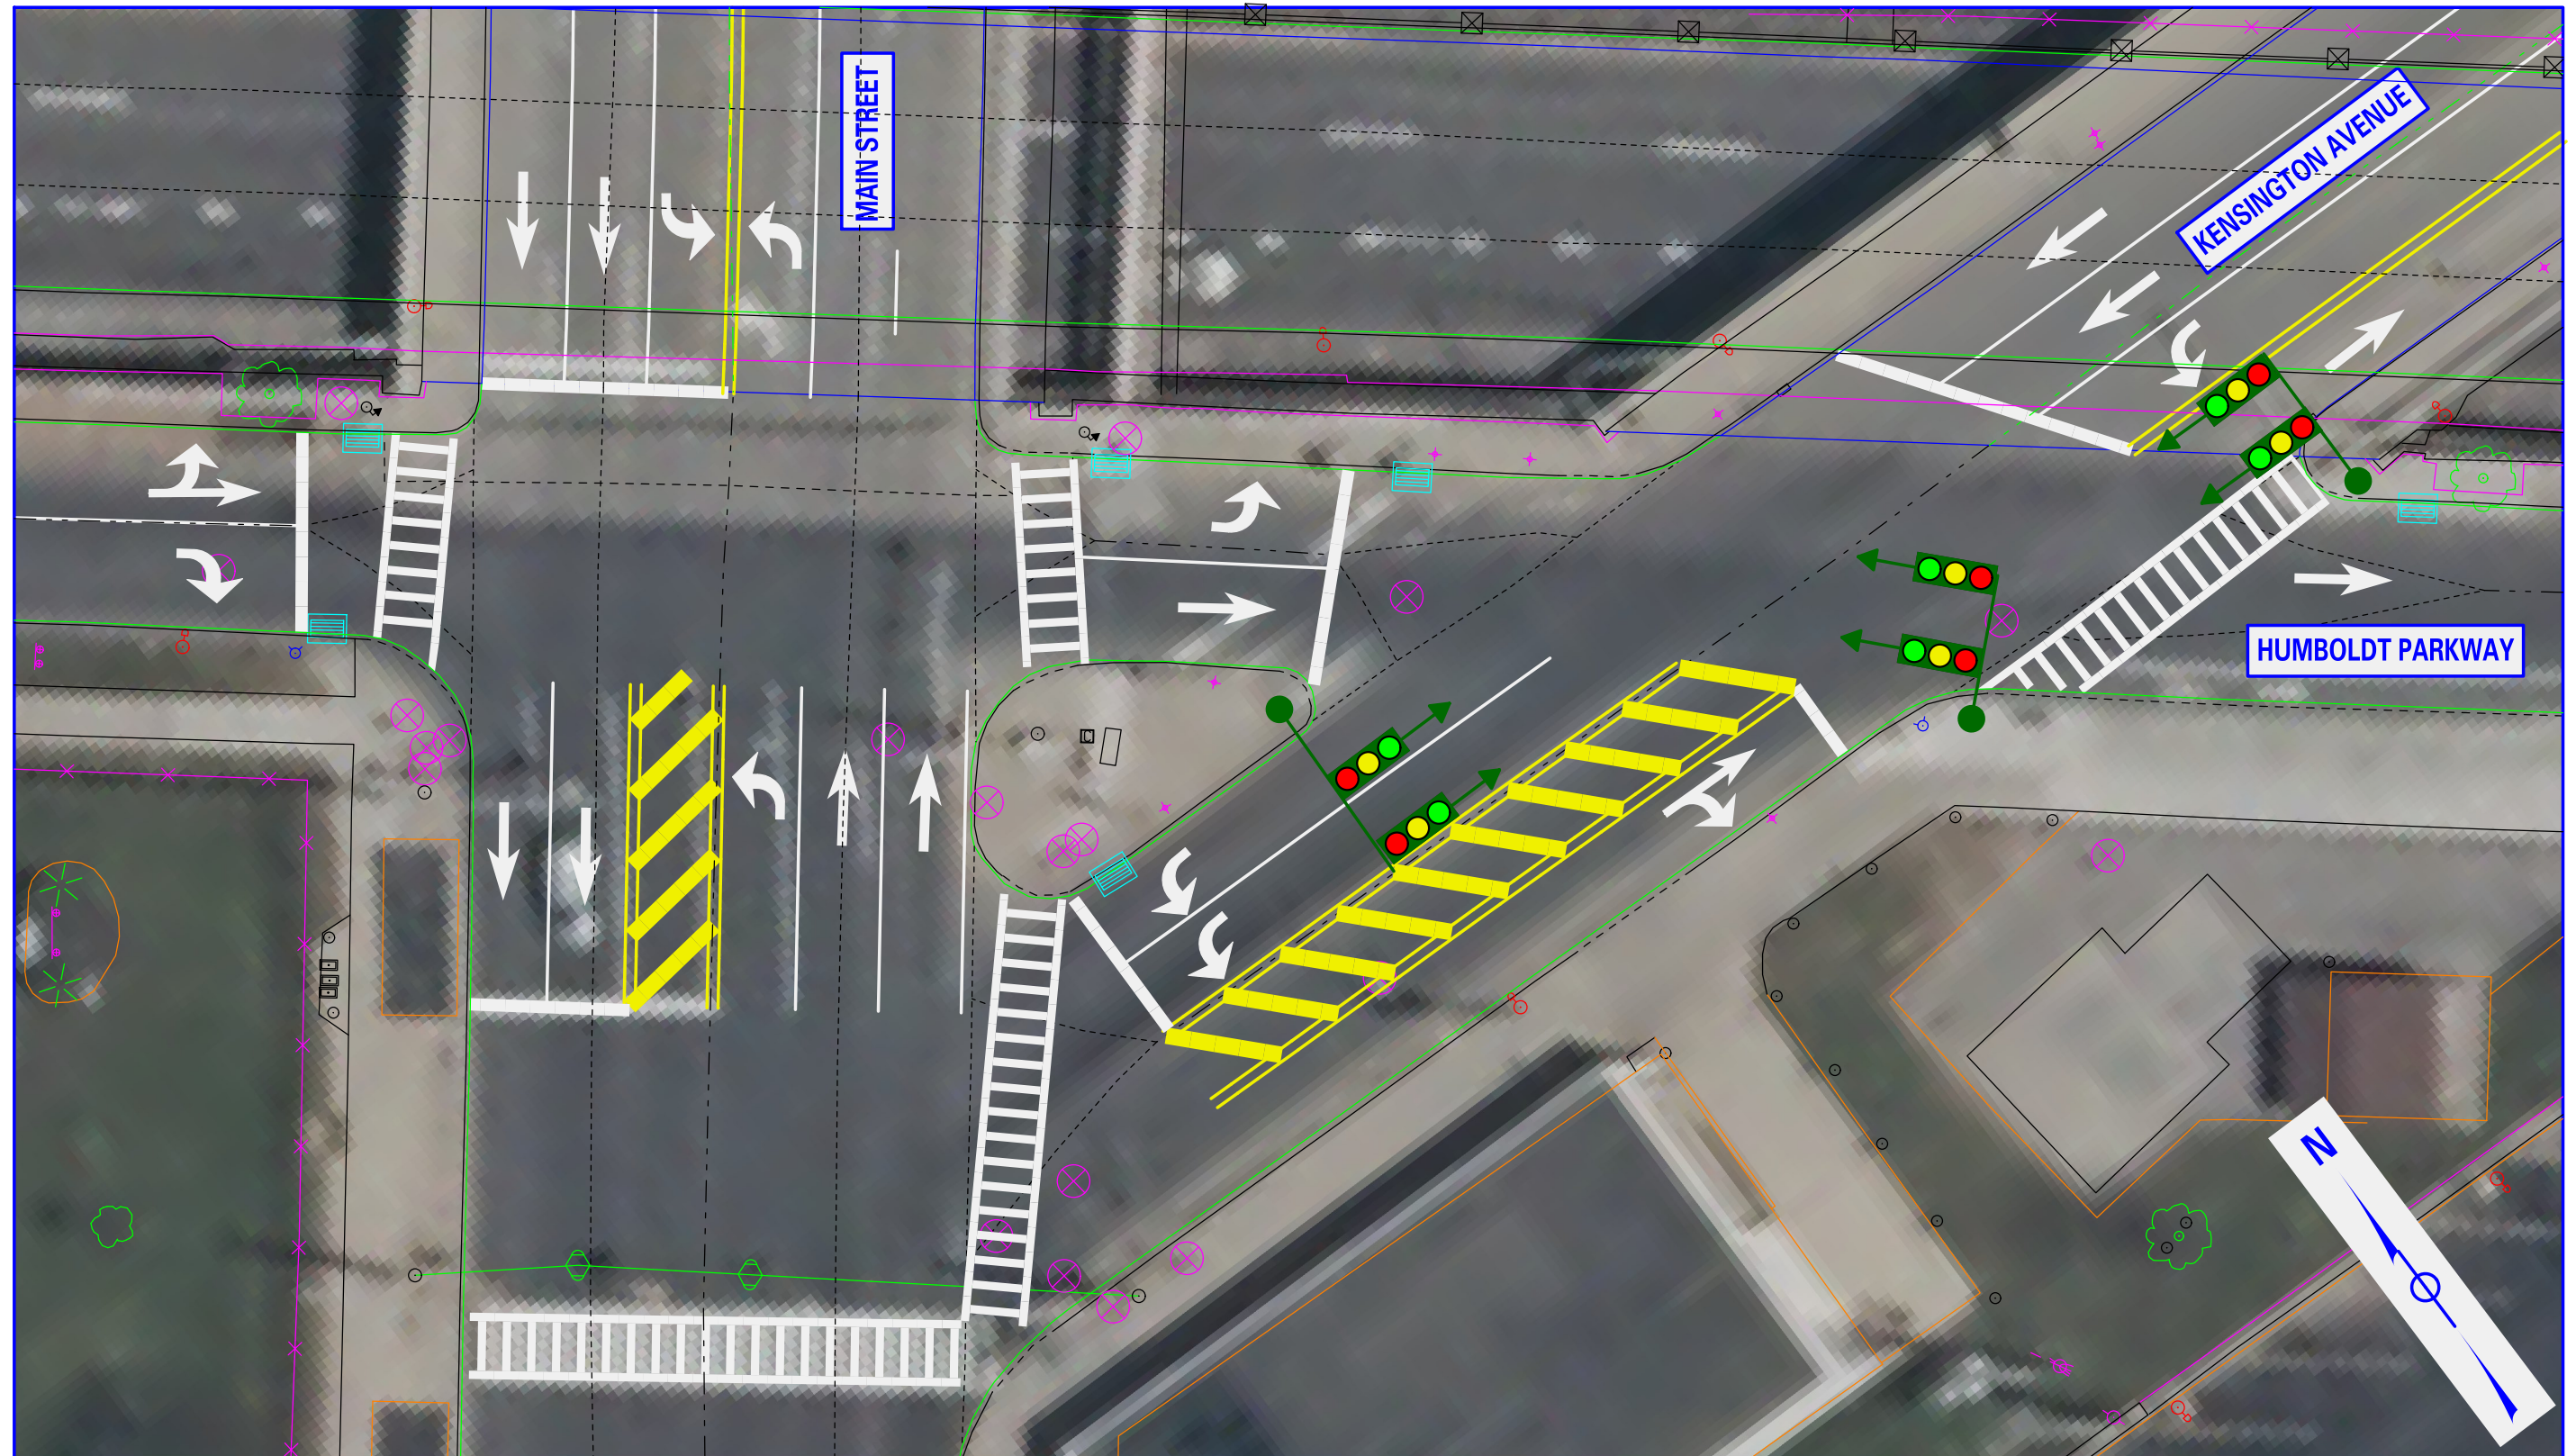

Department of
Transportation