


MAIN STREET/KENSINGTON AVENUE/HUMBOLDT PARKWAY INTERSECTION REVIEW

STOP SIGN MODIFICATIONS (HUMBOLDT AT KENSINGTON AVENUE)

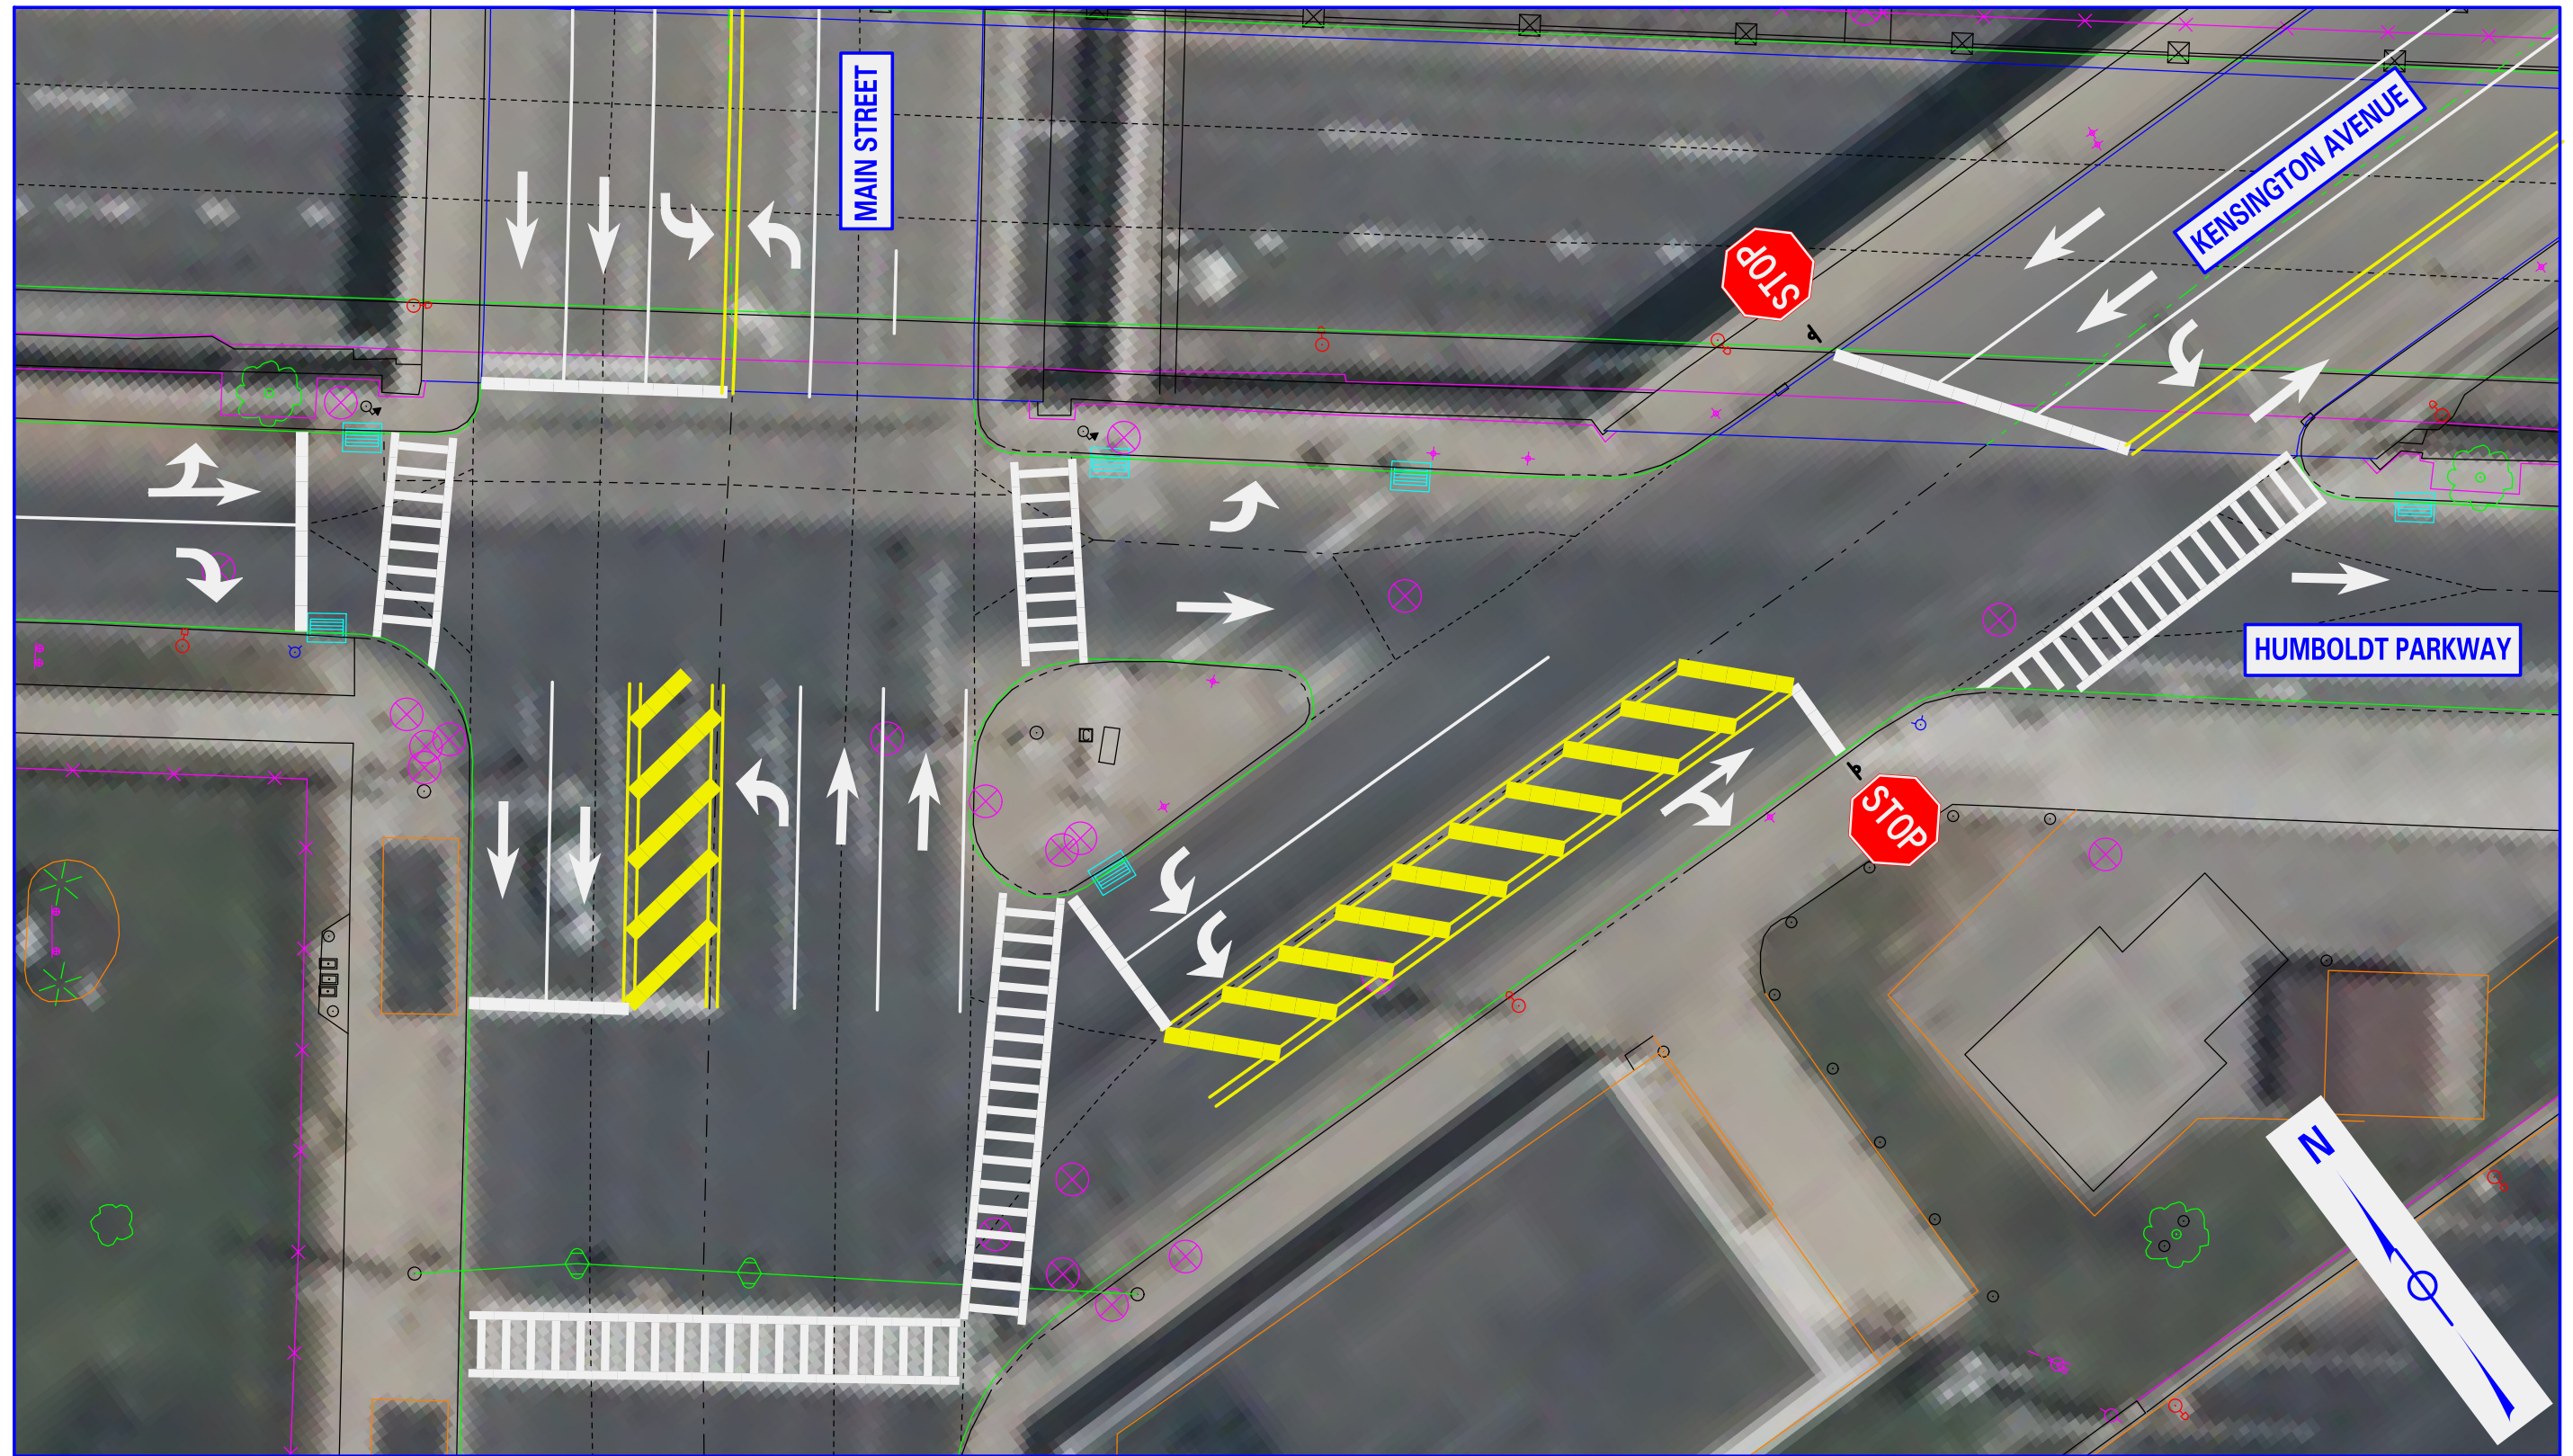

Department of
Transportation